


### ADDITION FLOOR PLAN


SCALE: 1/8" = 1'-0"

- NOTES:
- 1.) PRE-ENGINEERED BUILDING TO BE DESIGNED BY OTHERS. PROVIDE STAMPED & SEALED CONSTRUCTION DOCUMENTS BY: PROFESSIONAL ENGINEER.
  - 2.) 4 MIL VAPOR RETARDER (ON WARM SIDE) SEE SECTION 2018 IECC, C402.5.1 TO BE APPROVED BY: TOWN OF EASTON.

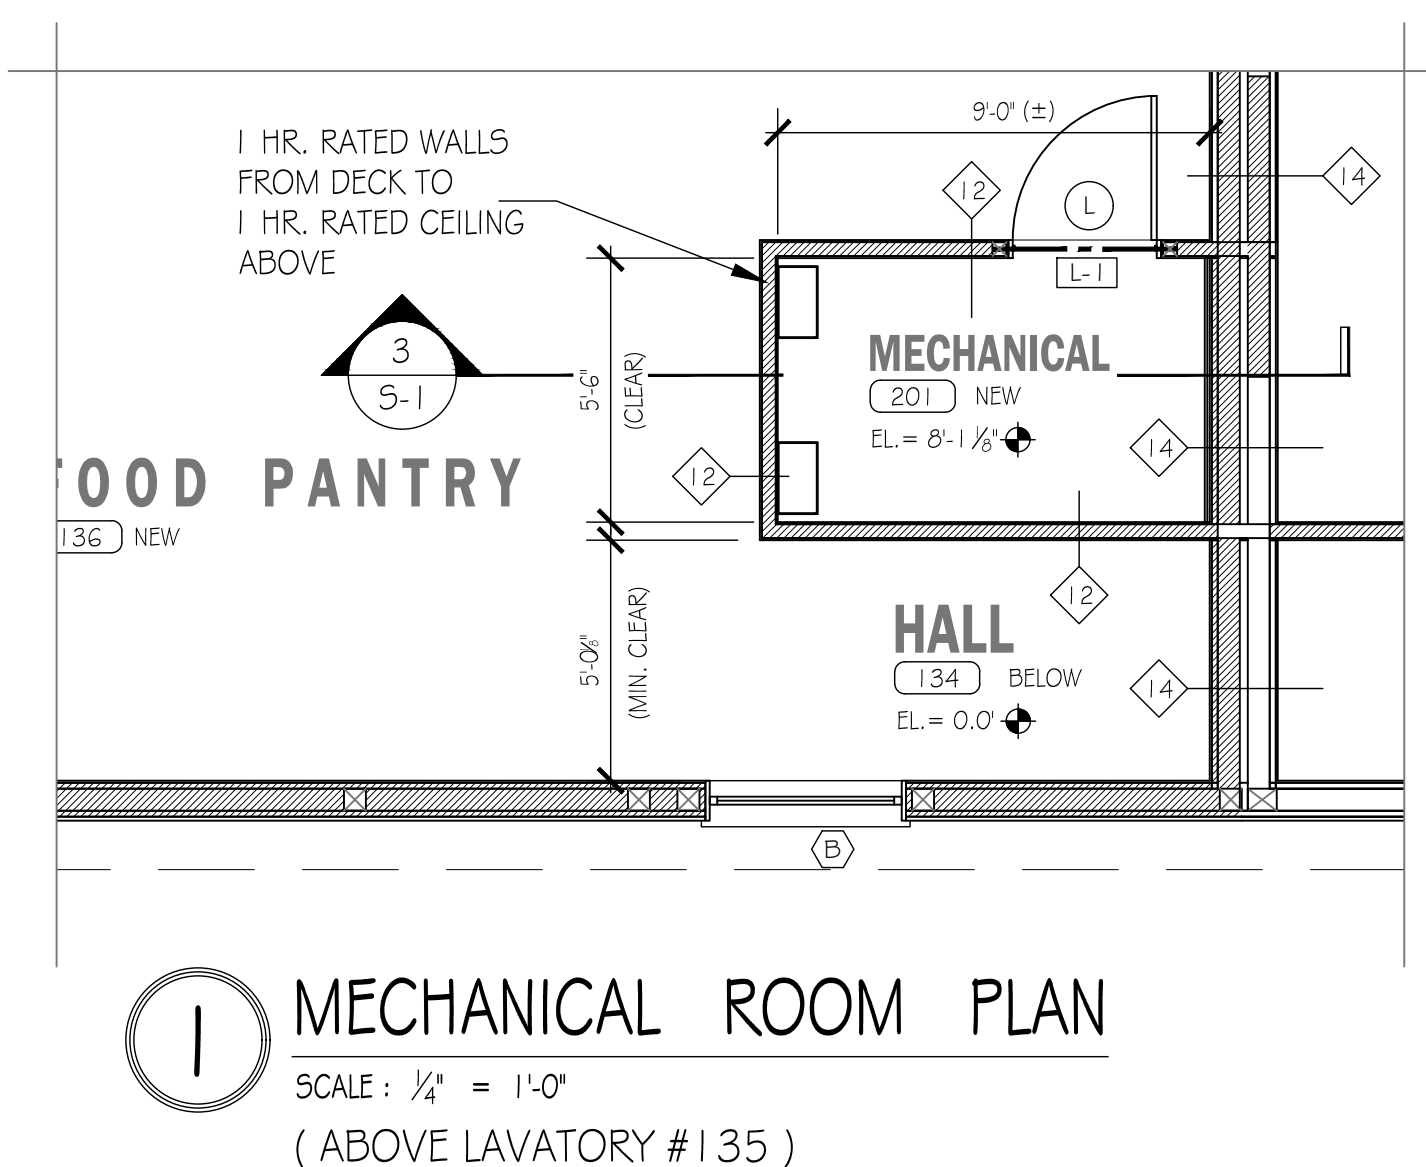

**MECHANICAL ROOM PLAN**  
SCALE: 1/8" = 1'-0"  
(ABOVE LAVATORY #135)

WALL LEGEND	
WALL TYPES	DESCRIPTION
	EXISTING WALLS TO REMAIN
	EXISTING WALL TO BE REMOVED
	NEW 2 x 4 @ 2 x 6 @ 16" OC. WALL

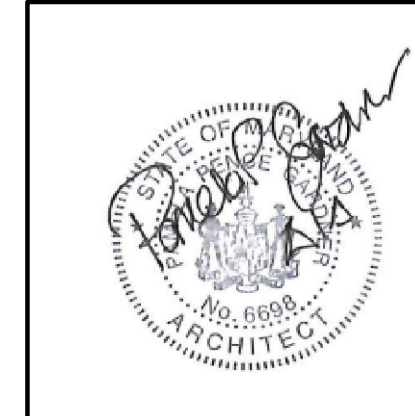

I certify that these documents were prepared or approved by me, and that I am a duly licensed architect under the laws of the State of Maryland, licensed number 6698-R, expiration date 8-15-2025

DO NOT SCALE DRAWINGS: In the event that a dimension is inadvertently left off a drawing or the Contractor is unable to determine a dimension by a mathematical process, contact the Architect. Pamela P Gardner, AIA will not be held responsible for any assumptions arising from the scaling of a drawing by the Contractor.

ARCHITECT:  
**PAMELA P. GARDNER, AIA, LLC**  
311 N. AURORA STREET  
PO BOX 971 EASTON, MARYLAND 21601  
410-820-7973

# ST. VINCENT DE PAUL CONCEPT

TOWN OF EASTON, MARYLAND

PROJECT: 2311  
SCALE: 1/4" = 1'-0"  
**FIRST FLOOR PLAN**

REV-DATE:  
DATE: 4-24-24  
DRAWN BY: TGB  
SHEET

# A-1