


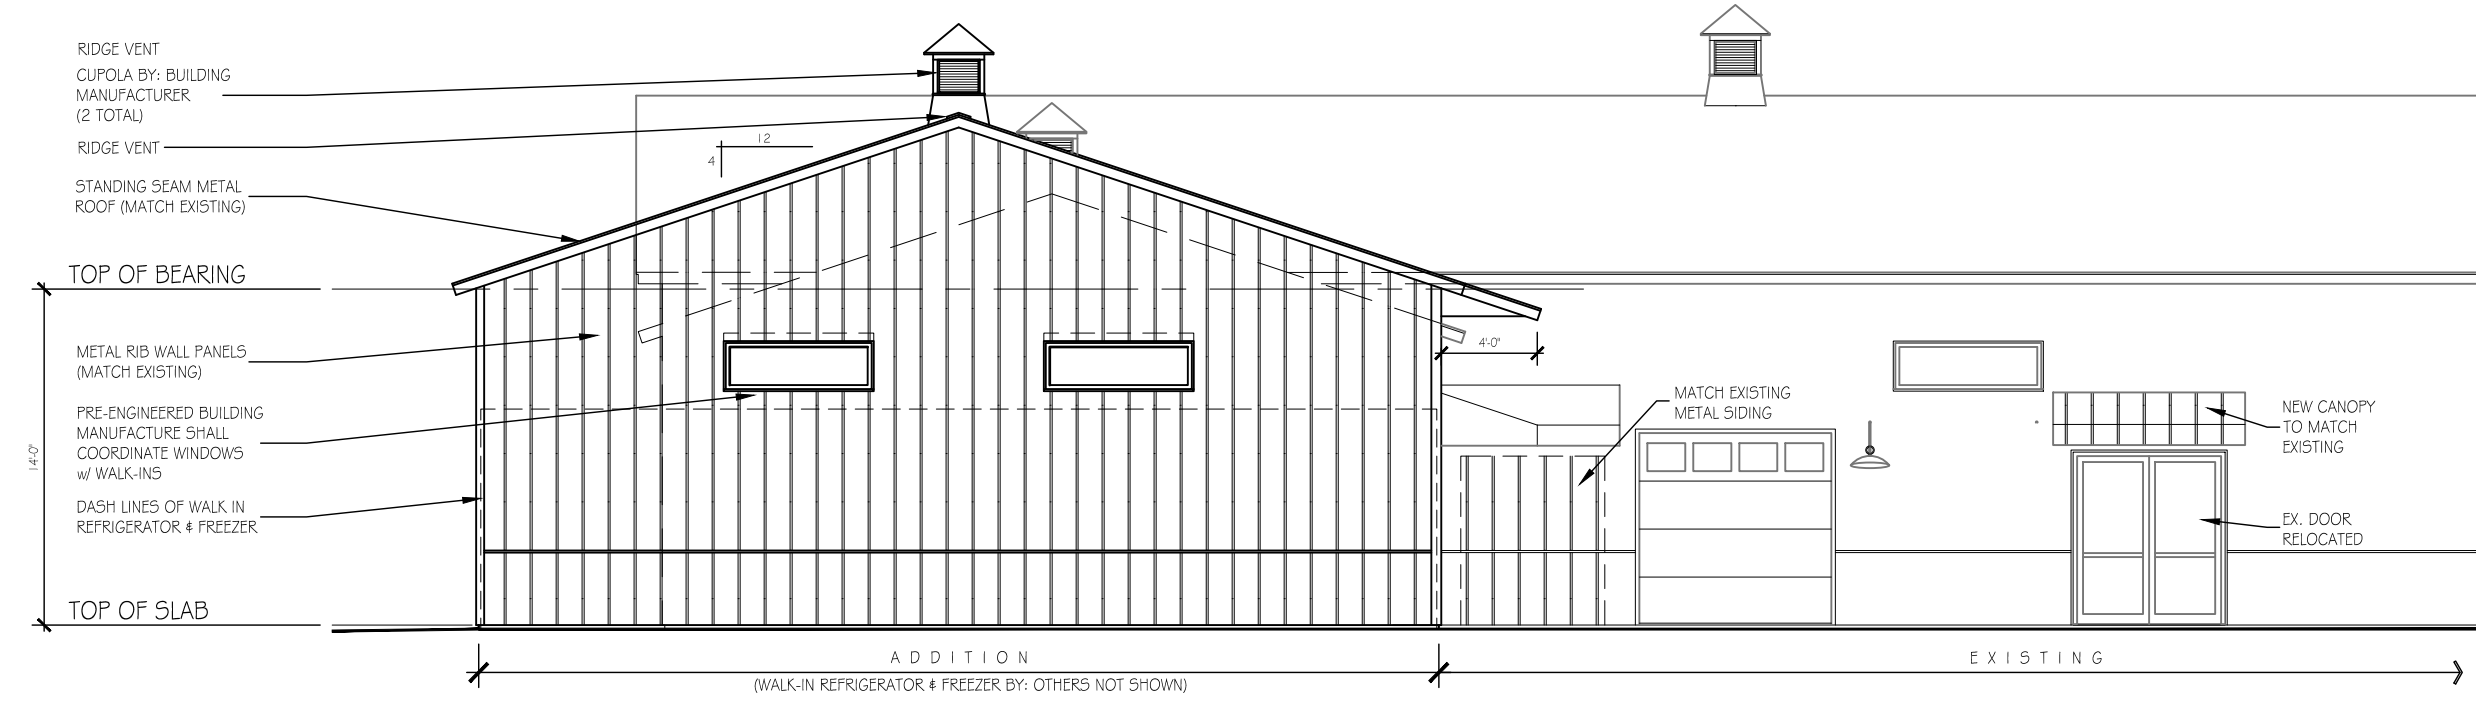

WEST ELEVATION

SCALE: 3/8" = 1'-0"


- NOTES:
- 1.) CONTRACTOR SHALL PROVIDE SNOW JACKS FOR NEW & EXISTING ROOFS ADJACENT TO PARKING AREAS.
 - 2.) ALL DOORS & GLAZING SHALL MEET THE 2018 IECC.
 - 3.) GUTTERS & DOWN SPOUTS NOT SHOWN.
 - 4.) ICE JACKS AS REQUIRED (NOT SHOWN).



NORTH ELEVATION - Partial

SCALE: 3/8" = 1'-0"


- NOTES:
- 1.) CONTRACTOR SHALL PROVIDE SNOW JACKS FOR NEW & EXISTING ROOFS ADJACENT TO PARKING AREAS.
 - 2.) ALL DOORS & GLAZING SHALL MEET THE 2018 IECC.
 - 3.) GUTTERS & DOWN SPOUTS NOT SHOWN.

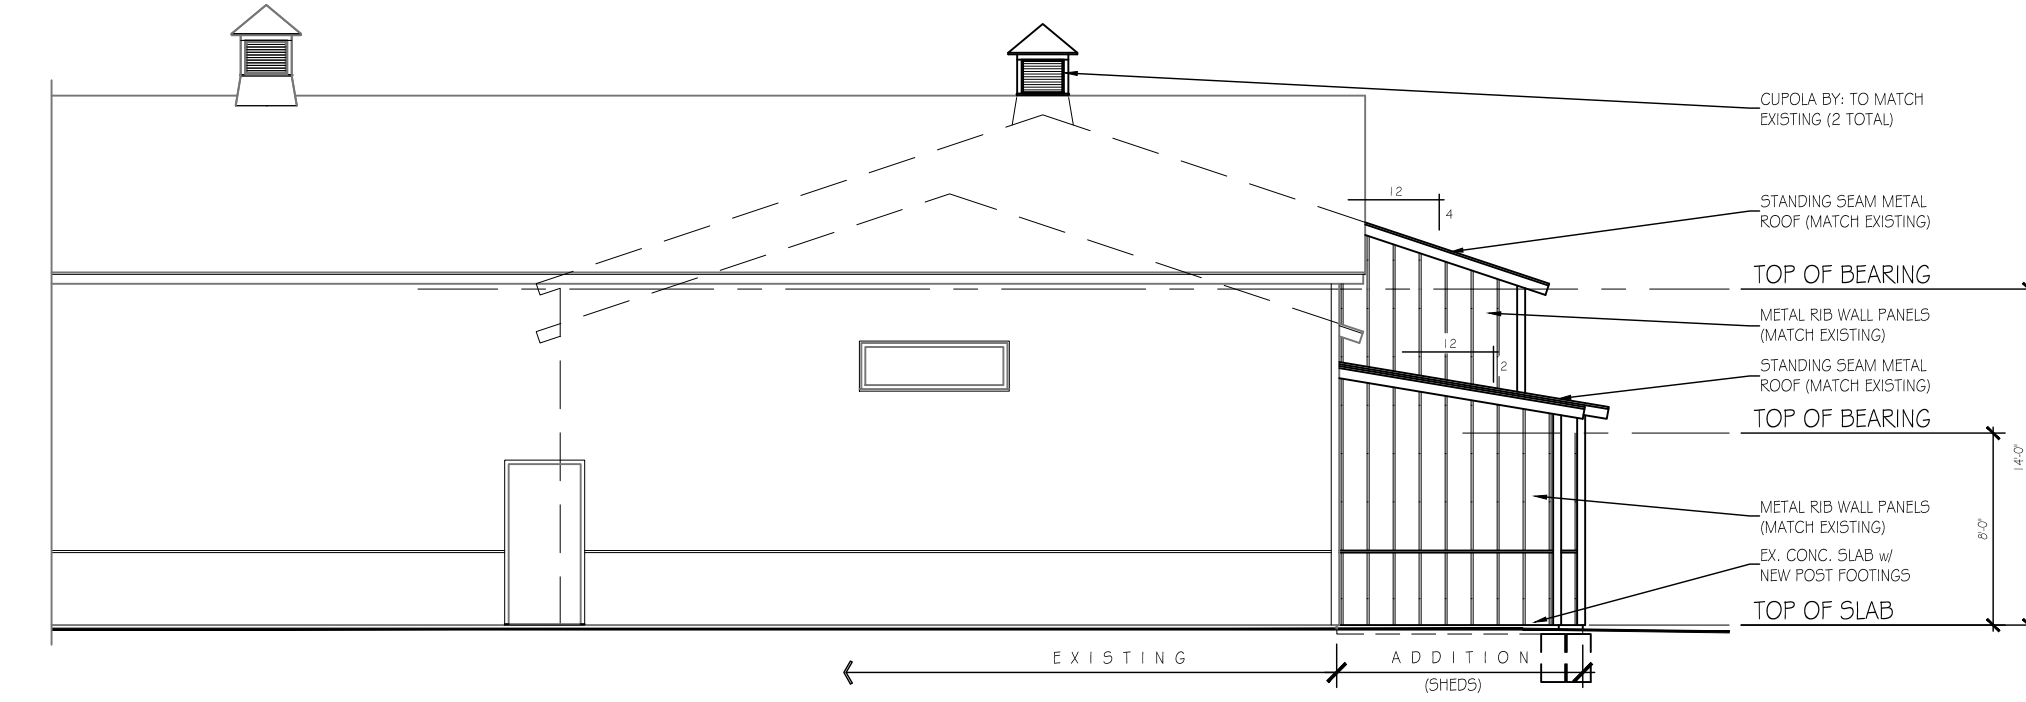

SOUTH ELEVATION - Partial

SCALE: 3/8" = 1'-0"


- NOTES:
- 1.) CONTRACTOR SHALL PROVIDE SNOW JACKS FOR NEW & EXISTING ROOFS ADJACENT TO PARKING AREAS.
 - 2.) ALL DOORS & GLAZING SHALL MEET THE 2018 IECC.
 - 3.) GUTTERS & DOWN SPOUTS NOT SHOWN.

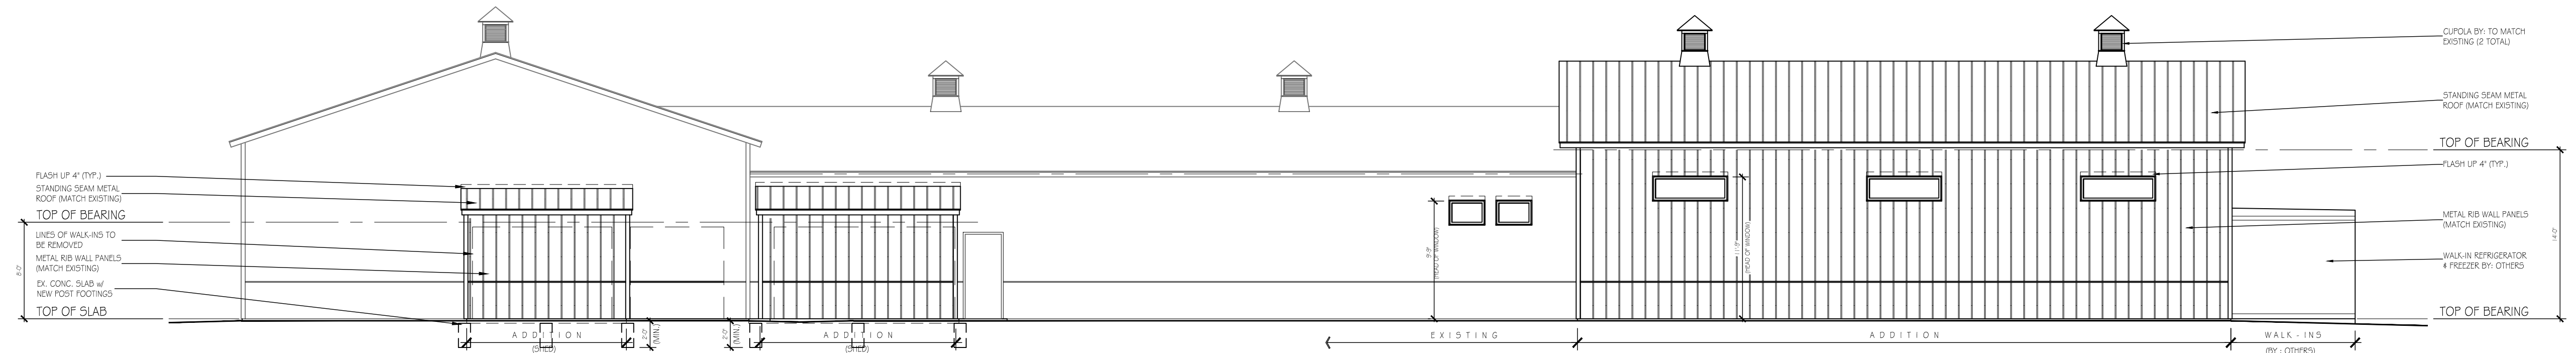

EAST ELEVATION

SCALE: 3/8" = 1'-0"

- NOTES:
- 1.) CONTRACTOR SHALL PROVIDE SNOW JACKS FOR NEW & EXISTING ROOFS ADJACENT TO PARKING AREAS.
 - 2.) ALL DOORS & GLAZING SHALL MEET THE 2018 IECC.

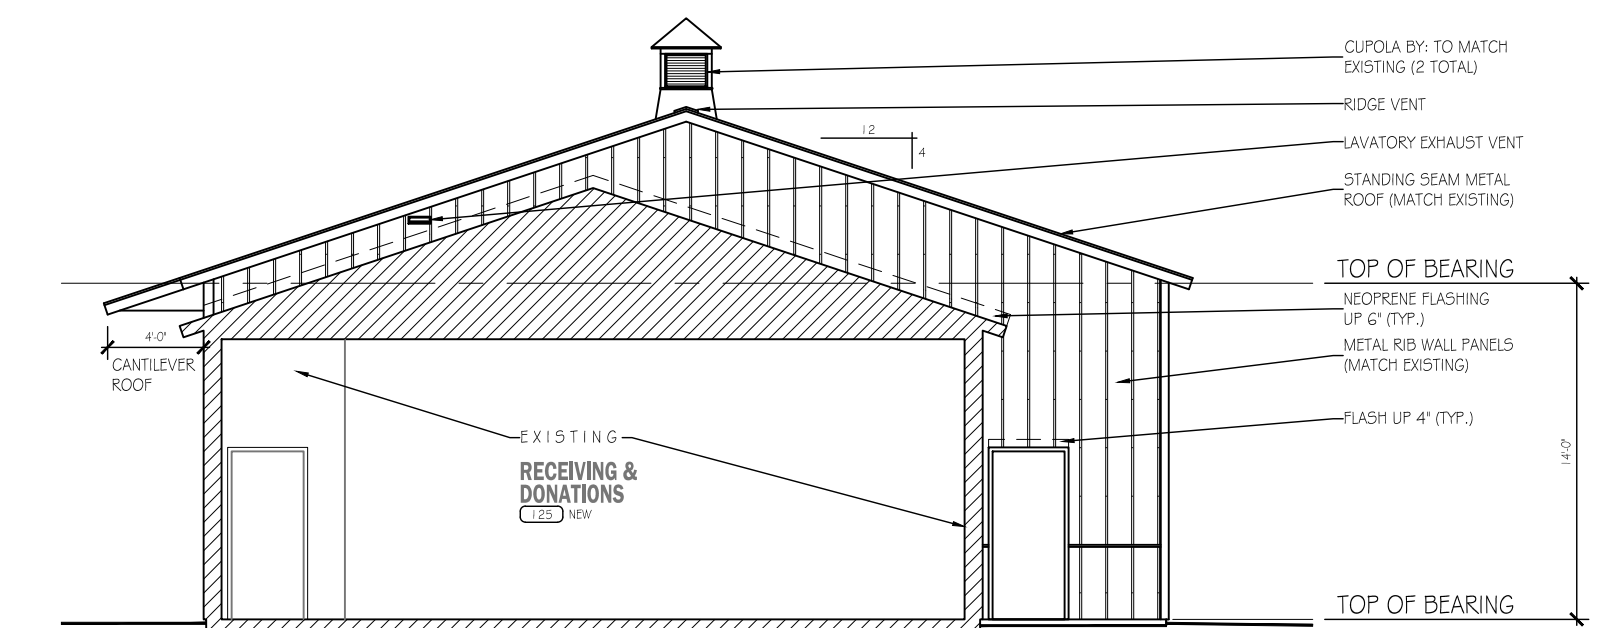

SOUTH ELEVATION

SCALE: 3/8" = 1'-0"

ARCHITECT:
PAMELA P. GARDNER, AIA, LLC
 311 N. AURORA STREET
 PO BOX 971 EASTON, MARYLAND 21601
 410-820-7973

ST. VINCENT DE PAUL CONCEPT
 TOWN OF EASTON, MARYLAND

PROJECT: 2311
 SCALE: 1/8" = 1'-0"
 WEST, NORTH,
 SOUTH & EAST
 ELEVATIONS

REV-DATE:
 DATE: 4-24-24
 DRAWN BY: TGB
 SHEET

A-2

DO NOT SCALE DRAWINGS: In the event that a dimension is inadvertently left off a drawing or the Contractor is unable to determine a dimension by a mathematical process, contact the Architect. Pamela P Gardner, AIA will not be held responsible for any assumptions arising from the scaling of a drawing by the Contractor.