


ADDITION FLOOR PLAN
 SCALE: 1/8" = 1'-0"
 NOTES:
 1.3 PRE-ENGINEERED BUILDING TO BE DESIGNED BY OTHERS. PROVIDE SHARPED & SEALED CONSTRUCTION DOCUMENTS BY PROFESSIONAL ENGINEER.
 2.1 4 MIL VAPOR RETARDER (ON WARM SIDE) SEE SECTION 2010.000, C402.5.1 TO BE APPROVED BY TOWN OF EASTON.

ADDITION EXISTING

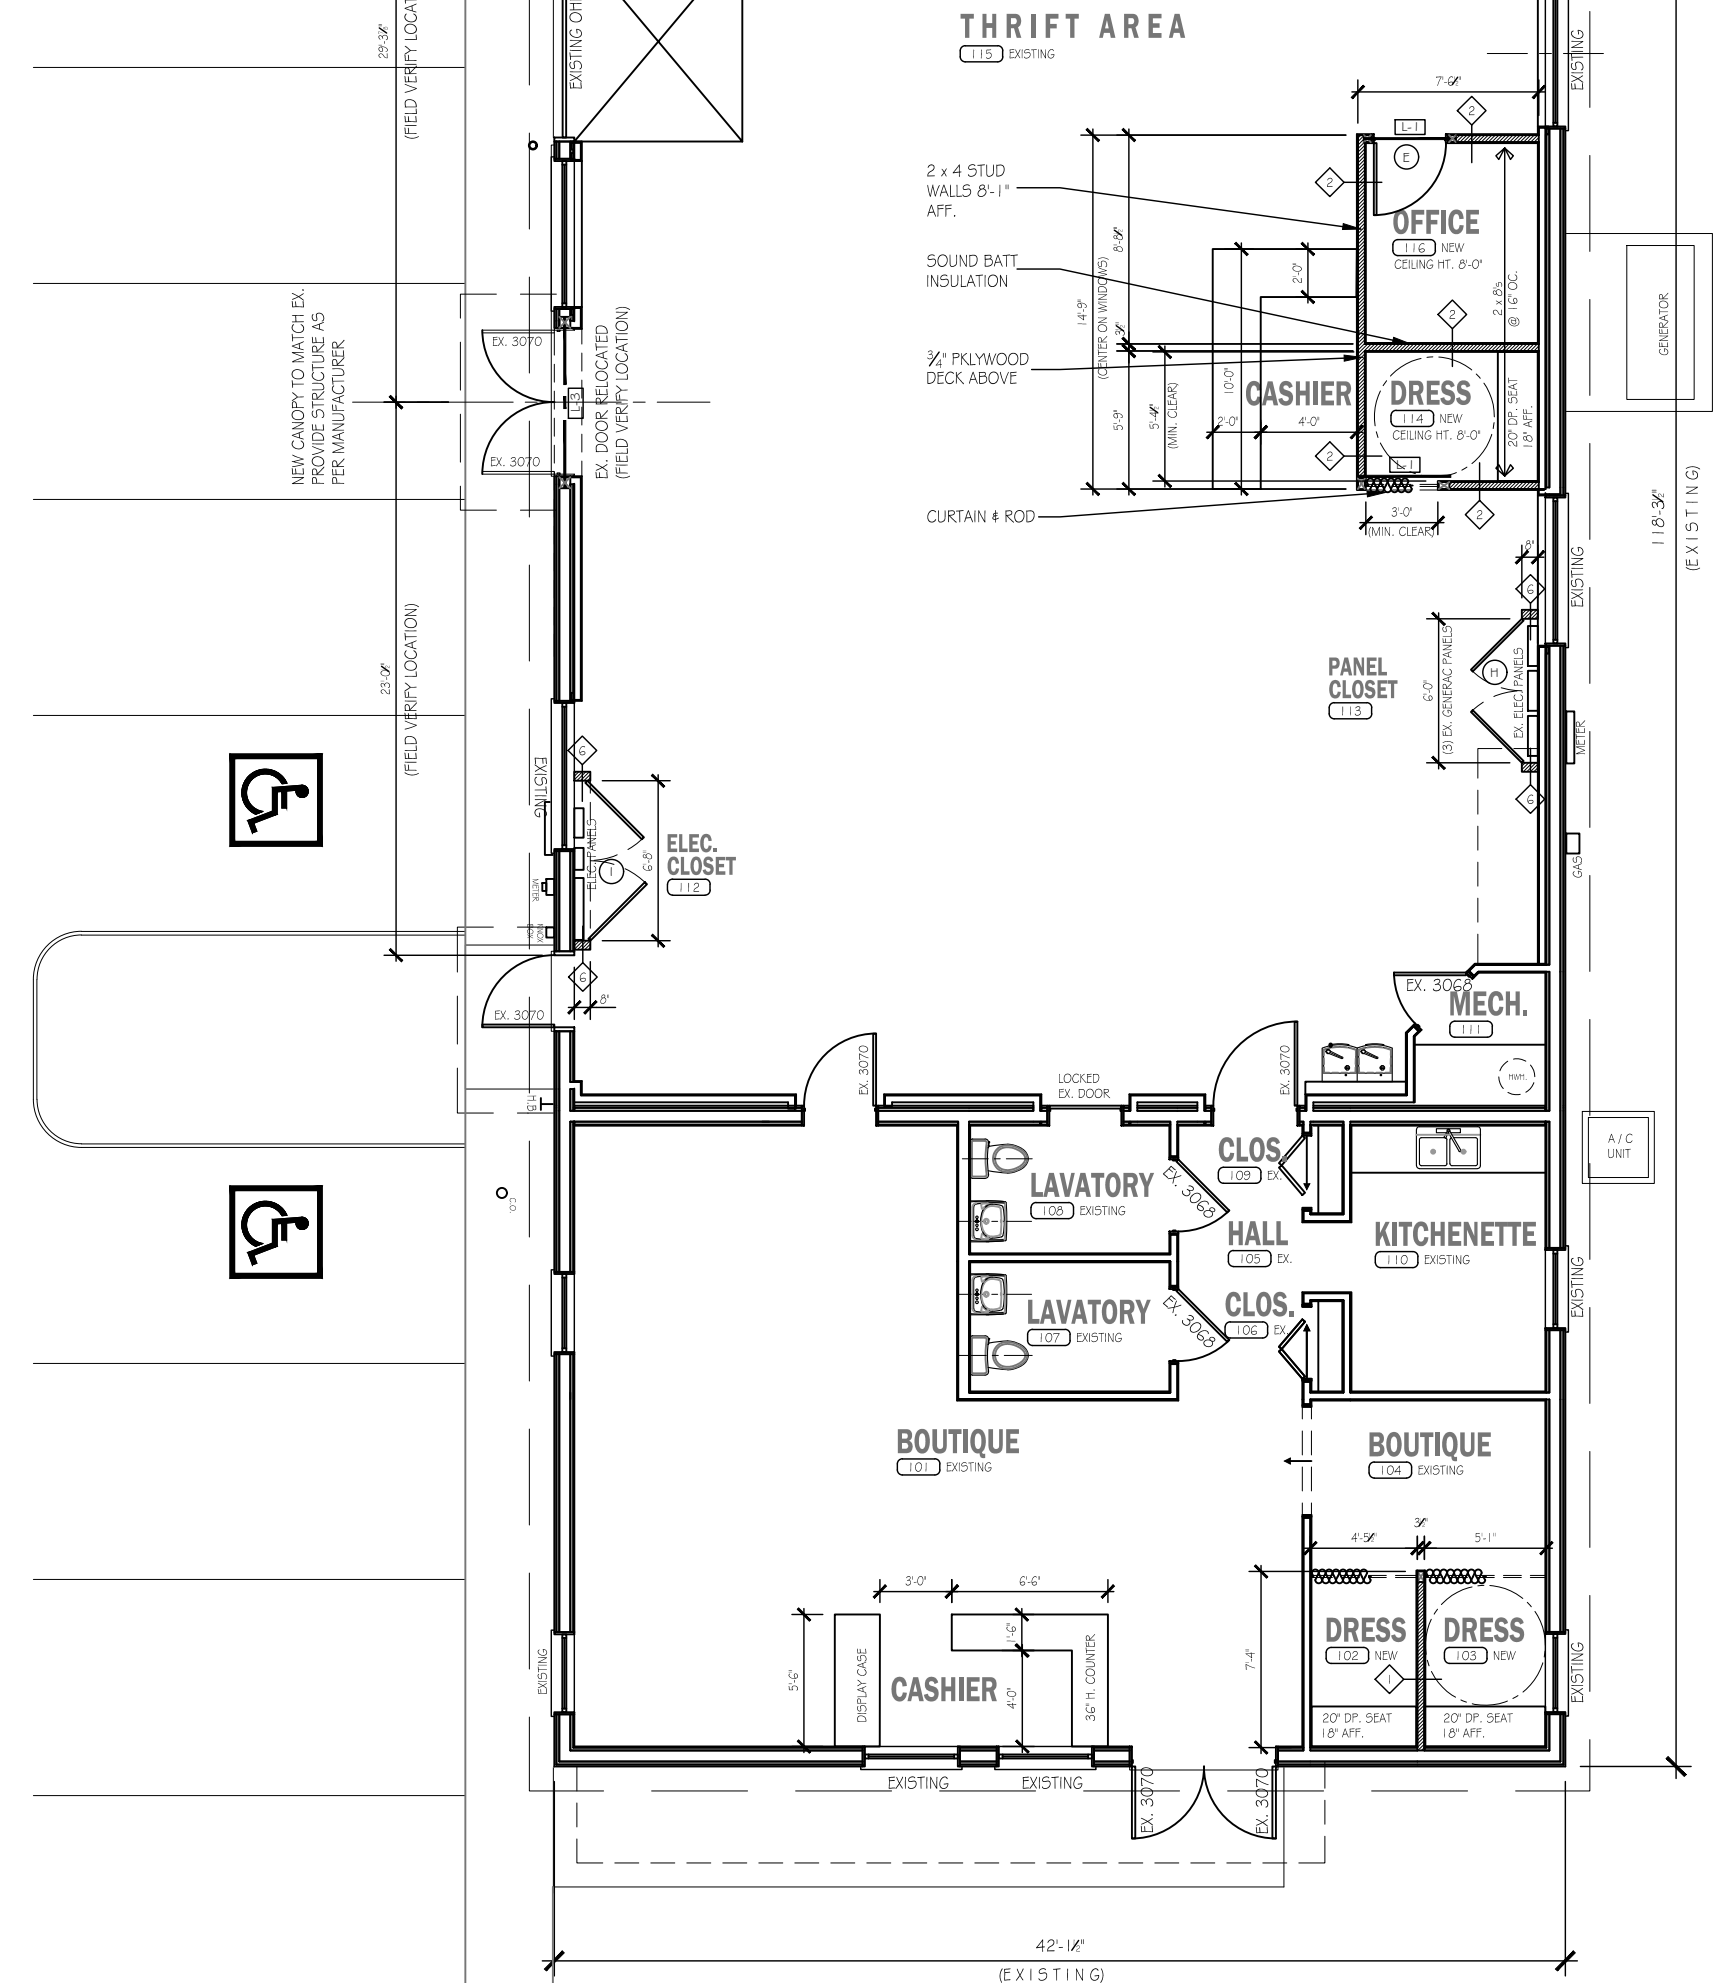

WALL LEGEND	
WALL TYPES	DESCRIPTION
	EXISTING WALLS TO REMAIN
	EXISTING WALL TO BE REMOVED
	NEW 2 x 4 @ 2 x 6 @ 16" O.C. WALL

DO NOT SCALE DRAWINGS: In the event that a dimension is inadvertently left off a drawing or the Contractor is unable to determine a dimension by a mathematical process, contact the Architect. Pamela P Gardner, AIA will not be held responsible for any assumptions arising from the scaling of a drawing by the Contractor.

ARCHITECT:
PAMELA P. GARDNER, AIA, LLC
 3111 N. AURORA STREET
 PO BOX 971 EASTON, MARYLAND 21601
 410-820-7973

ST. VINCENT DE PAUL ADDITION
 TOWN OF EASTON, MARYLAND

PROJECT: 2311
 SCALE: 1/8" = 1'-0"
 ENTIRE FLOOR PLAN

REV-DATE:
 DATE: 4-24-24
 DRAWN BY: TGB
 SHEET

A-3